

Legende Club


| Symbol | Beschreibung | Details |
|--------|------------------|--|
| | Stufenlinse | 500W Conventional |
| | LED-PAR | Expolite TourLED 42cm |
| | 4-Lite Blinder | 2600W Conventional |
| | Hazer | Martin Jem Compact Pro |
| | Moving Head Wash | Martin Mac Aura XIP (Basic Mode) |
| | Moving Head Spot | JB Lighting P10 HP (Mode 2) |
| | Stroboskop | Atomic 3000 LED |
| | 8x d&b Y8/Y12 | Line Array Info: Abstand PA - Delay Line 8,5m |
| | 6x d&b Y-Sub | Cardioid Subwoofer Array |
| | d&b Y10P | Center |
| | 2x d&b Y10P | Delay |
| | Prolyte H30V | UK 3,2m Info: ab Oberkante Bühne |
| | Crash Barrier | |
| | Bühne | Höhe 80cm |

Info Monitoring:
10 x d&b M4
2 x d&b B1-Sub

Lichte Höhen:
Rigg 3,20m

Abstand PA - Delay 8,5m

Abstand PA - Delay 8,5m

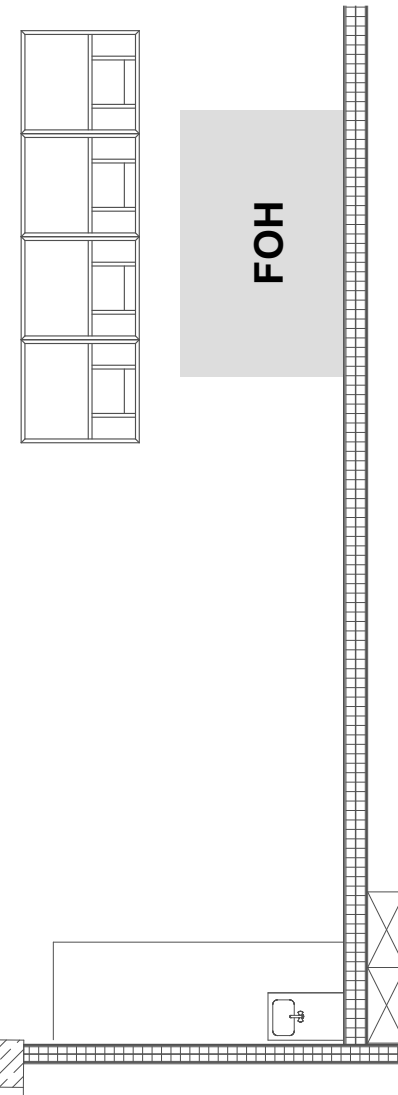

Maßstab: 1:80 auf DIN A3
Titel: Bühnenplan Club, 2025

Sämtliche Maße sind vor Ort zu prüfen. Die einschlägigen DIN-, Unfallverhütungs- und Sicherheitsvorschriften sind zwingend einzuhalten. Dies gilt ebenso für Bestimmungen und technische Vorschriften des Veranstaltungsortes. Konzeptionen, Entwürfe und zeichnerische Darstellungen unterliegen dem Urheberrecht. Änderung oder weitergehende Nutzung wird strafrechtlich verfolgt.

STR Kultur- und Betriebs GmbH
Quellstr. 7
D - 70376 Stuttgart
Tel.: +49 711 40 05 64 40
info@imwizemann.de
www.imwizemann.de

